

KEY PLAN

DATE	DESCRIPTION	REV
18/02/25	Revised tender	A
-	-	-
-	-	-
-	-	-
-	-	-
-	-	-
-	-	-
-	-	-
-	-	-

REVISIONS

**Weddin Shire Council**  
73 Camp Street  
Grenfell, NSW 2810

CLIENT

ARCHITECT

**TAYLOR PARK**  
Weddin Street  
Grenfell, NSW 2810


PROJECT

## TENDER DOCUMENTATION

PURPOSE OF DRAWING

**HARDWORKS  
SURFACE FINISHES, GRADING AND  
SETOUT PLAN**

DRAWING TITLE

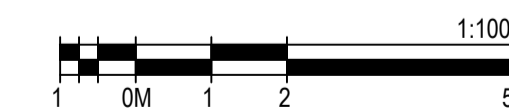


NORTH SCALE BAR

SCALE	1:100 @ A1	DRAWN BY	XS
DATE	18/02/2025	CHECKED BY	SA
JOB NO.	-	APPROVED BY	SA

DRAWING NO.	REVISION
L-303	A

DRAWING INFORMATION

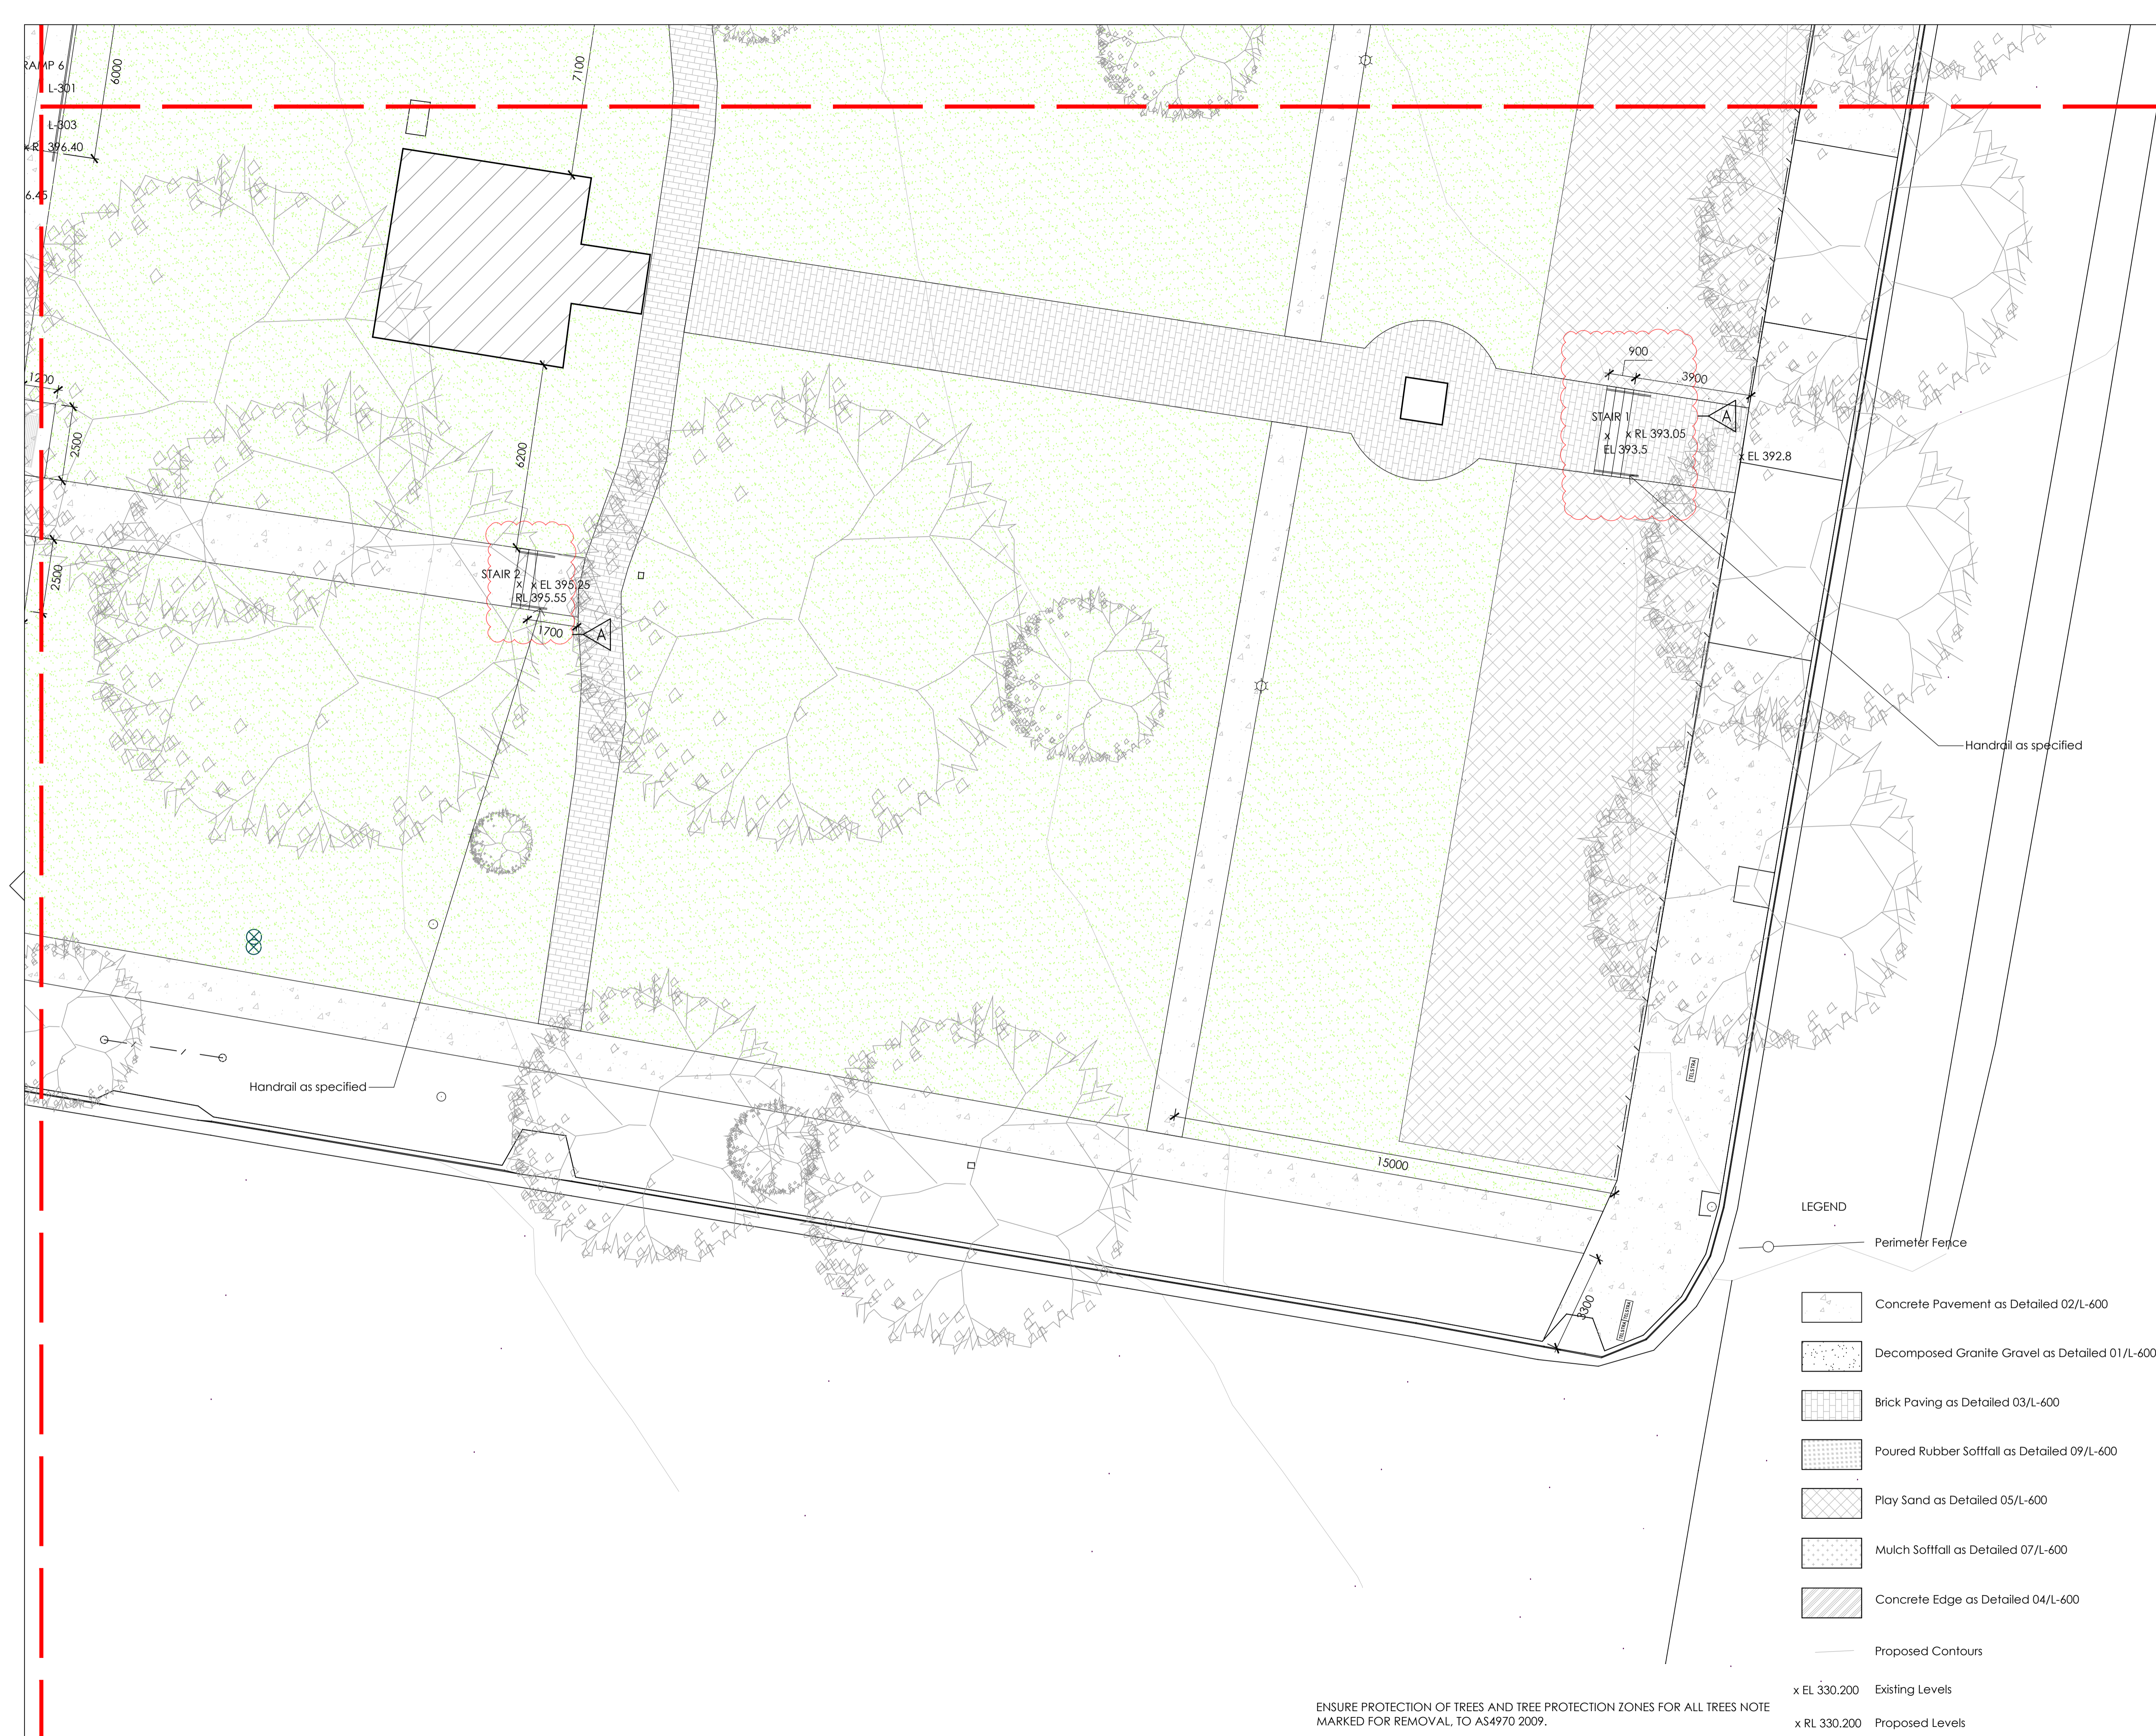

- LEGEND**
- Concrete Pavement as Detailed 02/L-600
  - Decomposed Granite Gravel as Detailed 01/L-600
  - Brick Paving as Detailed 03/L-600
  - Poured Rubber Sofffall as Detailed 09/L-600
  - Play Sand as Detailed 05/L-600
  - Mulch Sofffall as Detailed 07/L-600
  - Concrete Edge as Detailed 04/L-600
  - Proposed Contours
  - x EL 330.200 Existing Levels
  - x RL 330.200 Proposed Levels

ENSURE PROTECTION OF TREES AND TREE PROTECTION ZONES FOR ALL TREES NOTE MARKED FOR REMOVAL, TO AS4970 2009.