


This drawing is copyright. No part of this work may be copied, reproduced, altered or amended, stored in a retrieval system, or transmitted in any form or by any means without the prior permission in writing of the copyright owner.

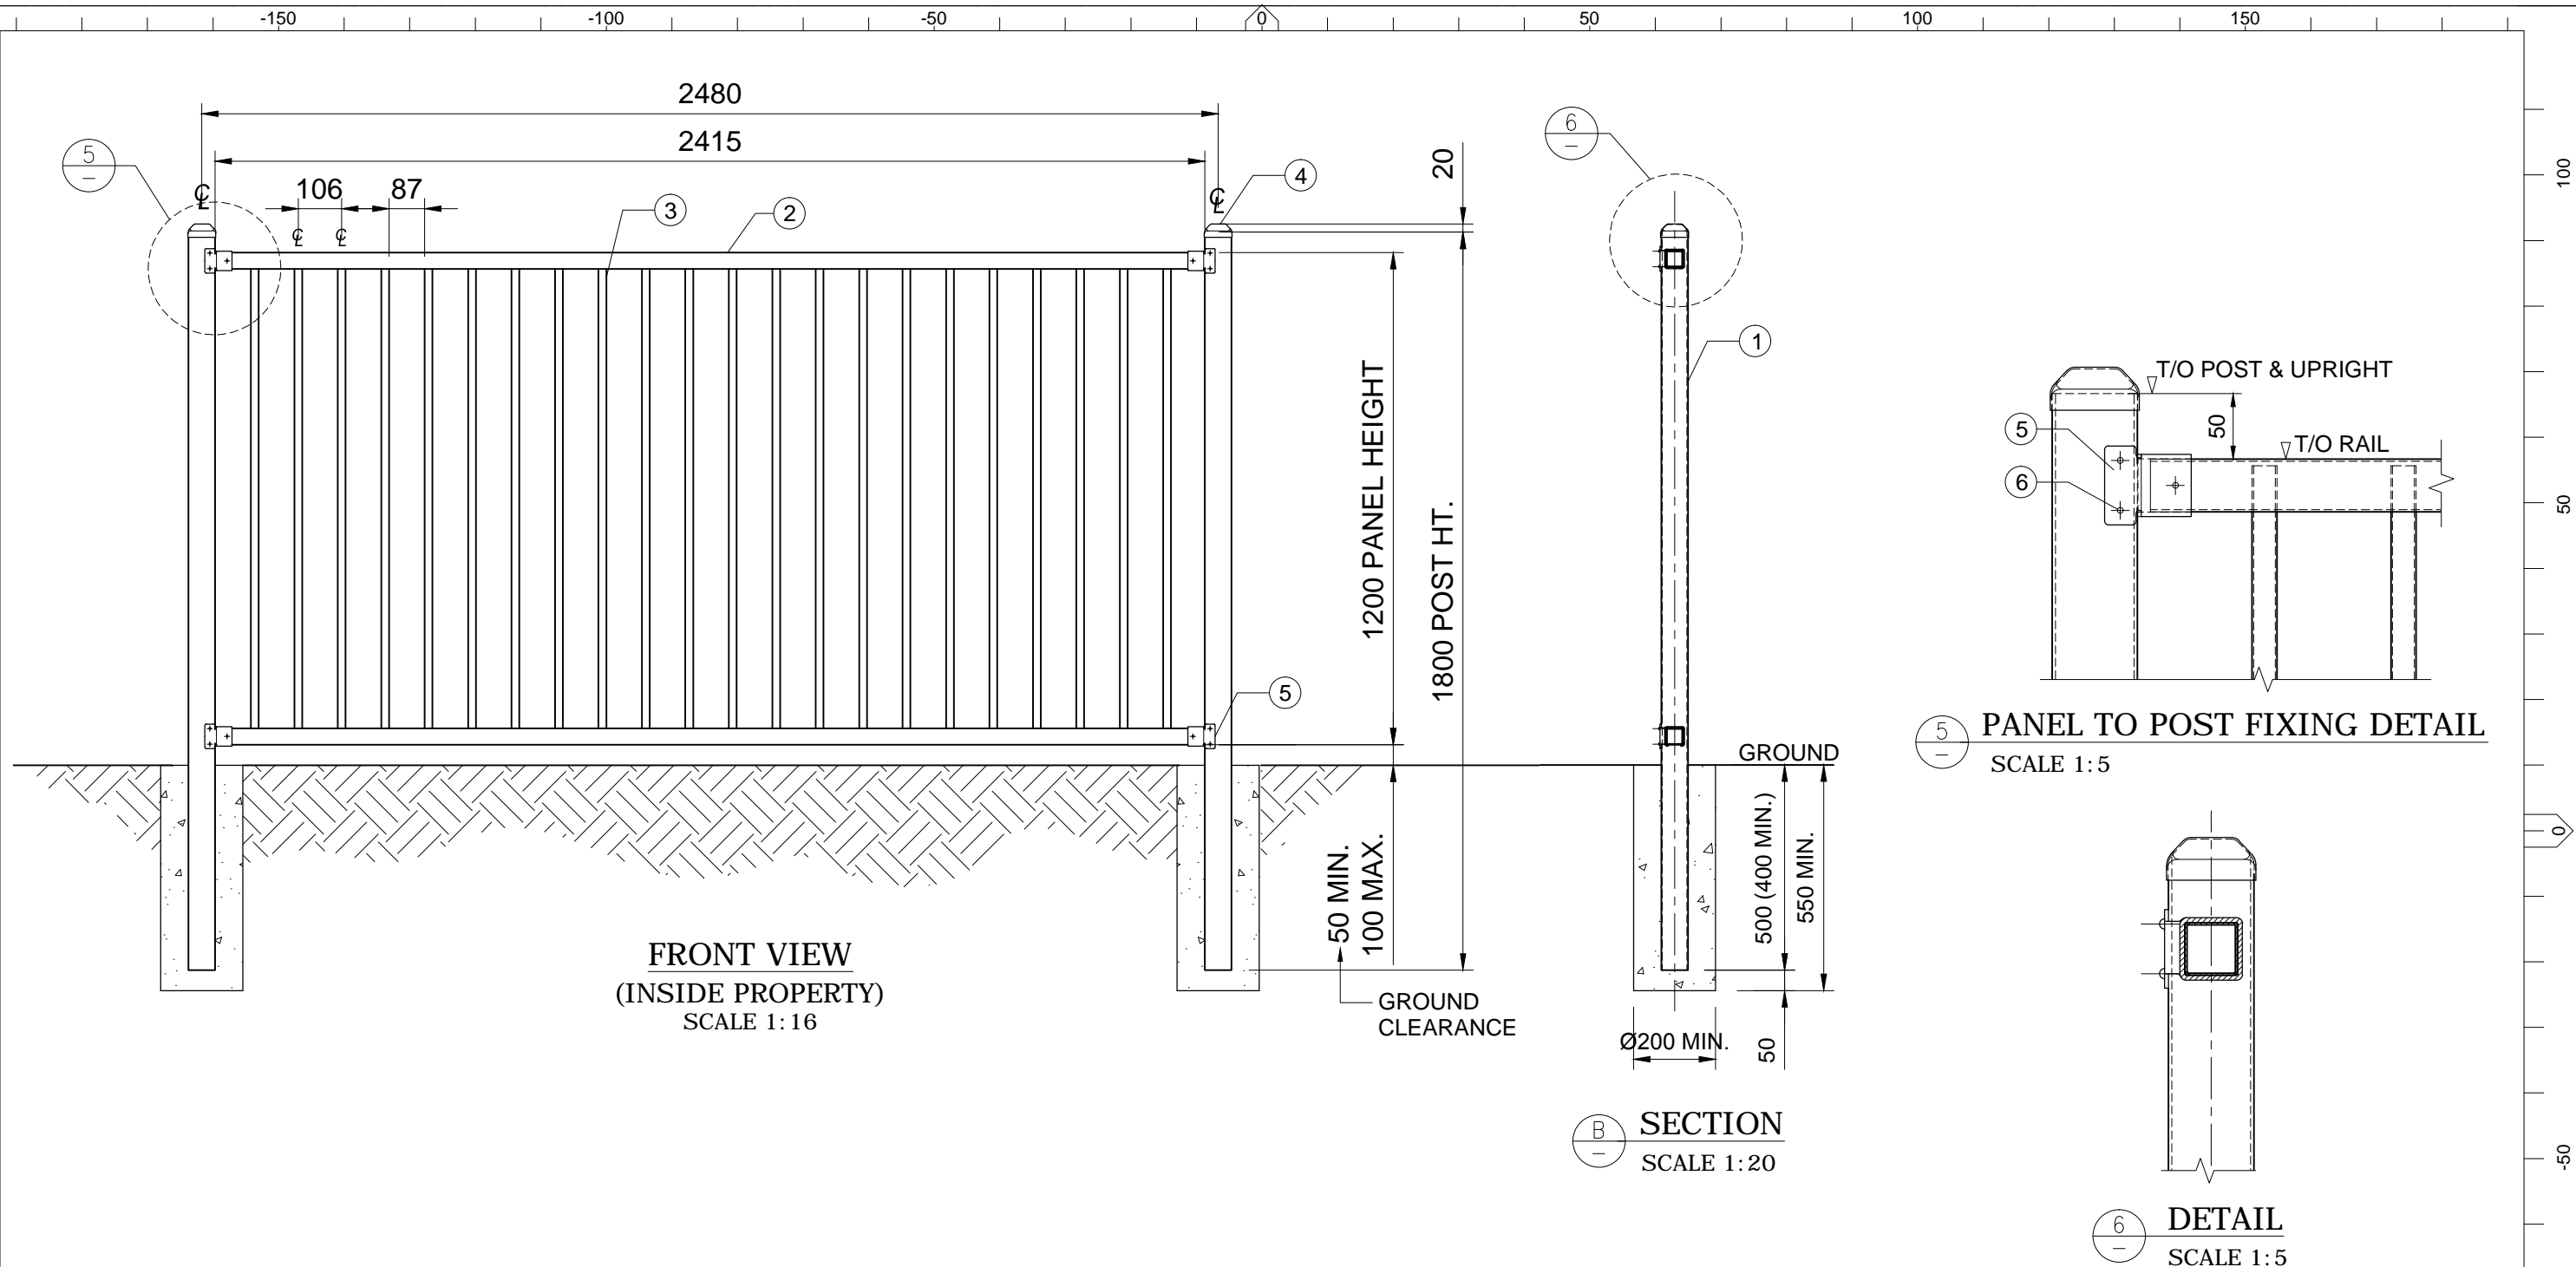

FRONT VIEW
(INSIDE PROPERTY)
SCALE 1:16

SECTION
SCALE 1:20

PANEL TO POST FIXING DETAIL
SCALE 1:5

DETAIL
SCALE 1:5

GENERAL NOTES

1. TUBE MADE FROM PREMIUM GALVABOND® TUBE FROM ORRCON OR EQUIVALENT.
2. STEEL TUBE TO COMPLY WITH AS1450 DESIGNATION C250 MINIMUM.
3. STEEL TUBE TO HAVE A ZINC COATING MASS OF 137 G/M² INSIDE AND OUTSIDE OF TUBE.
4. ALL WELDS TO BE SILICON BRONZE.
5. POWDER COATING TO COMPLY WITH AS4506 CLASSIFICATION 2 (SUBJECT TO SITE CONDITIONS).
6. SCREWS TO INSIDE OF FENCE UNLESS BRACKET RESTRICTED.
7. CONCRETE FOOTINGS 20MPa MINIMUM.
8. FOOTING SIZE RECOMMENDED (SUBJECT TO SITE SOIL CONDITIONS).
9. ASSEMBLY TO COMPLY WITH AS1926.

BILL OF MATERIALS

ITEM	DESCR.	QTY.	SPEC.
1	POST	2	65 x 65 x 1.6mm SHS x 1800mm LG
2	RAIL	2	40 x 40 x 1.6mm SHS x 2400mm LG
3	PICKET	22	Ø19mm x 1.2mm x 1190mm LG @ 106mm Cts
4	POST CAP	2	65 x 65 STEEL CAP
5	RAIL BRACKET	4	BLUEDOG SECURITY SMARTA BRACKET® ONE PIECE SECURITY BRACKET
6	SCREW	12	ANTI-TAMPER SELF DRILLING TEK SCREW 12g x 25mm LG

Copyright © 2006, Bluedog Fences Australia Pty Ltd. ACN 100 534 209.

AMDT	DESCRIPTION	BY	DATE
B	GENERAL REVISED	JH	02.12.17
A	GENERAL REVISED	JH	17.09.16


BLUEDOG FENCES AUSTRALIA
 ph. (02) 6755 6444
 f. (02) 6762 2311
 bluedogfences.com.au

DRAWN	J.H.	02-12-17	APPROVAL STATUS
REVIEWED	S.B.	02-12-17	
APPROVED	S.B.	02-12-17	
SCALE: 1:16, 1:5 @ A3			DO NOT AMEND MANUALLY

© Bluedog Fences Australia Pty Ltd.
CHILDSURE® PLAYGROUND FENCE AND GATE SYSTEM
 Ø19 ROUND 1200 HT. x 2400 LTH.
 TYPICAL ASSEMBLY

A3	88-19o-FLT -03	B
CODE	SHEET	AMDT

This drawing is copyright. No part of this work may be copied, reproduced, altered or amended, stored in a retrieval system, or transmitted in any form or by any means without the prior permission in writing of the copyright owner.

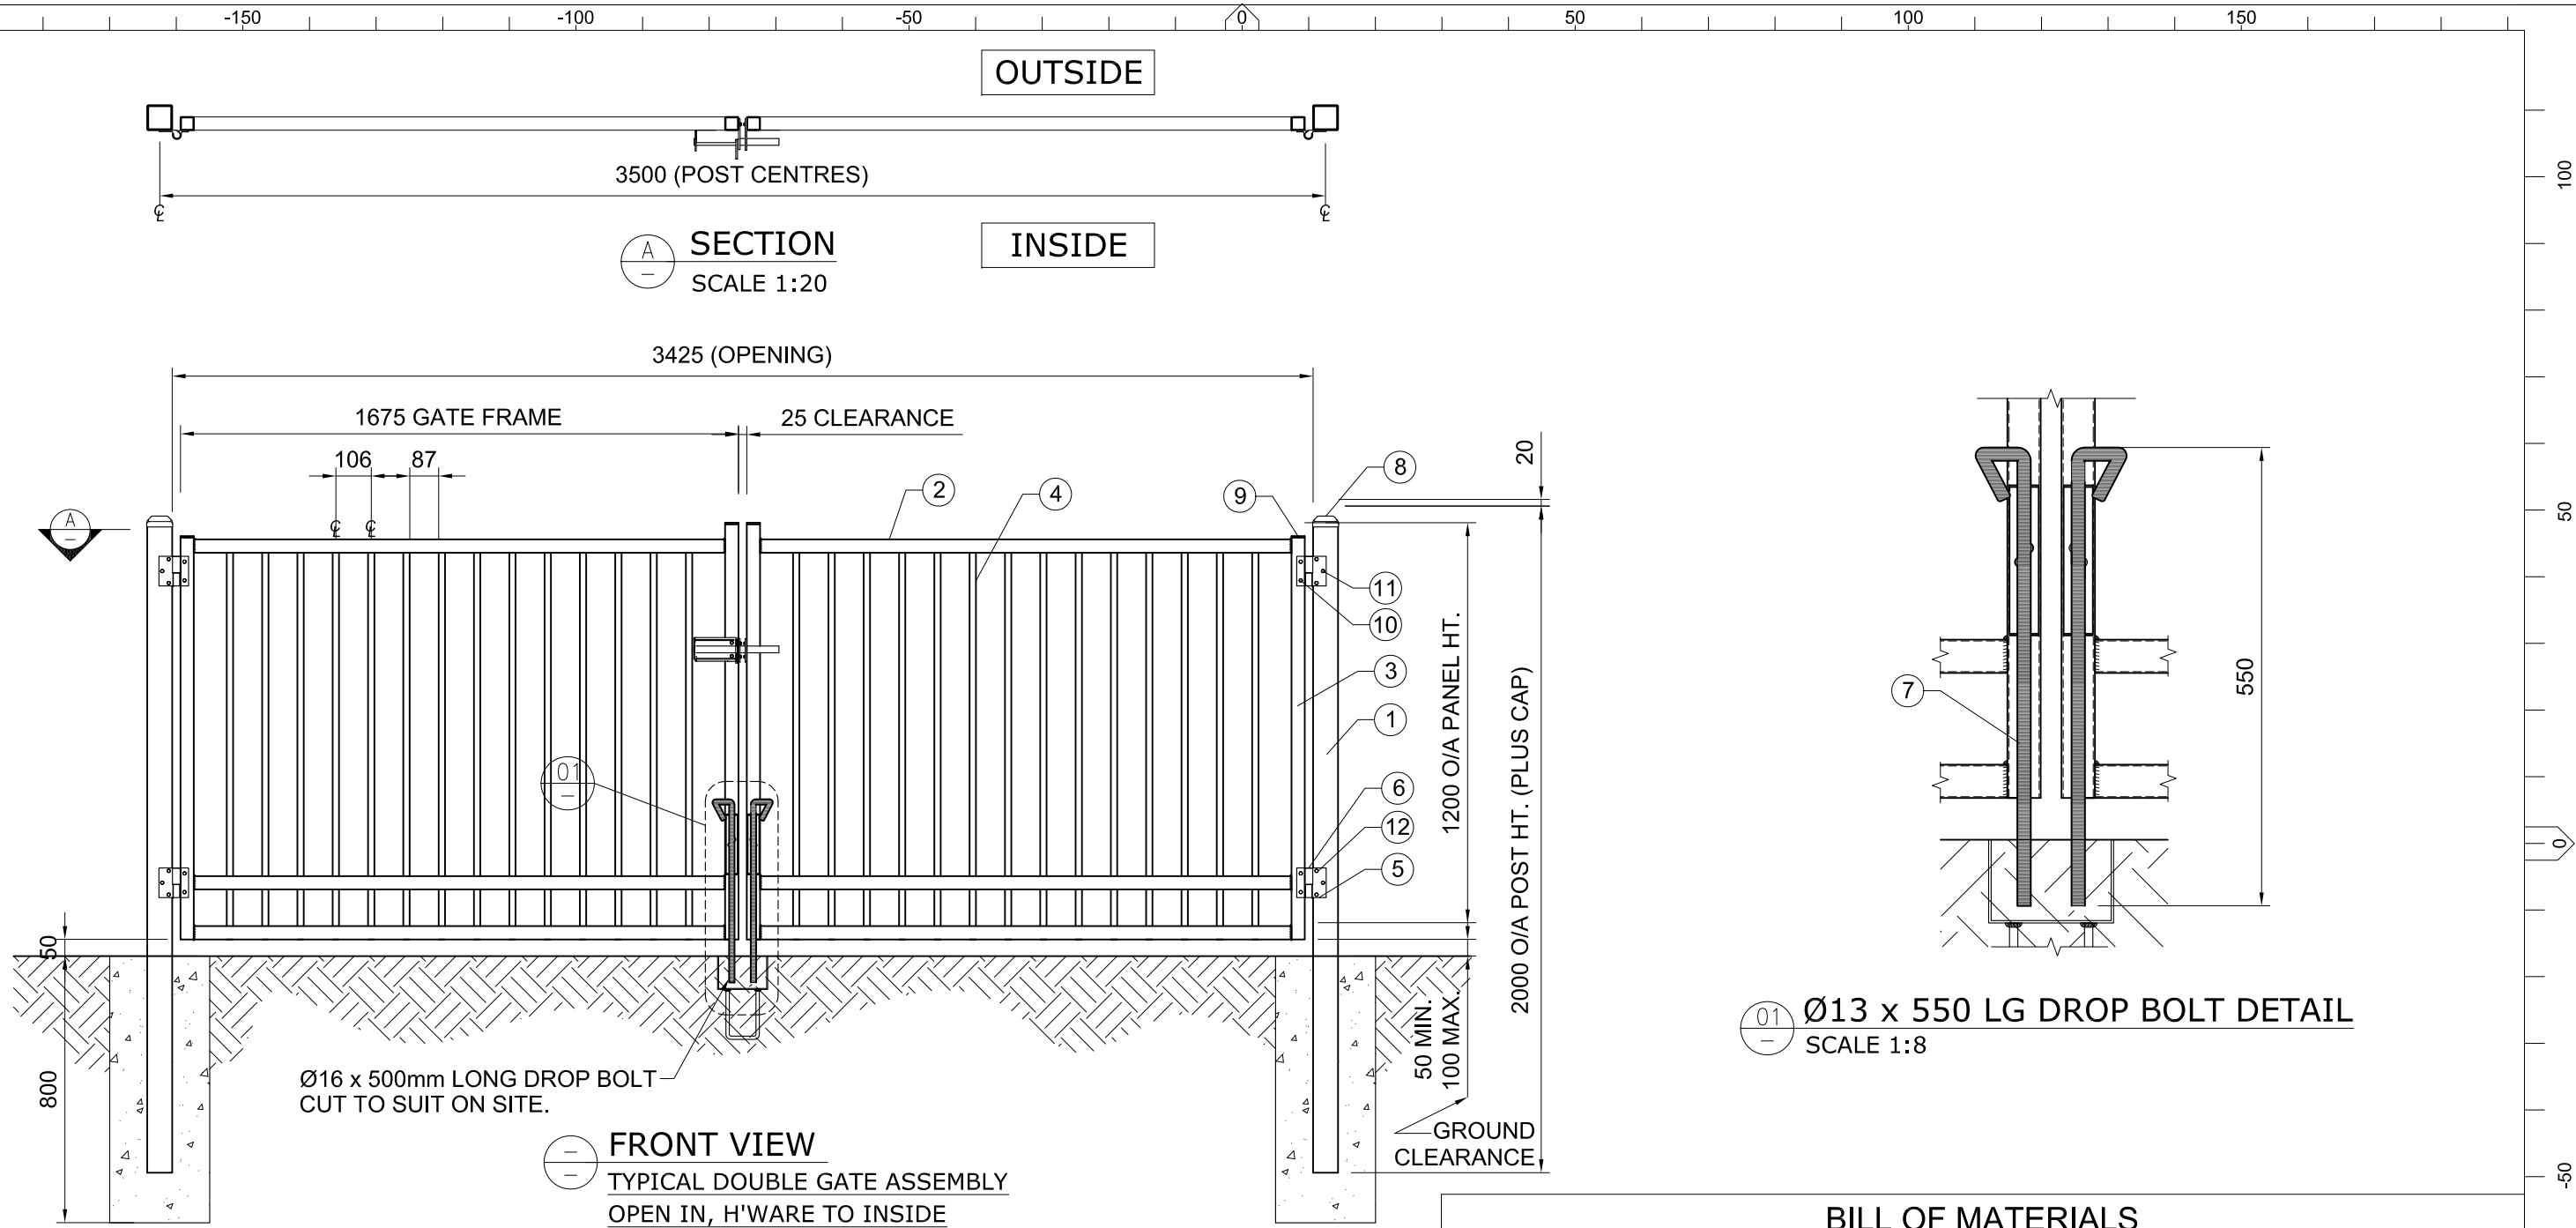

GENERAL NOTES

1. TUBE MADE FROM PREMIUM GALVABOND® TUBE FROM ORRCON OR EQUIVALENT.
2. STEEL TUBE TO COMPLY WITH AS1450 DESIGNATION C250 MINIMUM.
3. STEEL TUBE TO HAVE A ZINC COATING MASS OF 137 G/M² INSIDE AND OUTSIDE OF TUBE.
4. ALL WELDS TO BE SILICON BRONZE.
5. POWDER COATING TO COMPLY WITH AS4506 CLASSIFICATION 2 (SUBJECT TO SITE CONDITIONS).
6. SCREWS TO INSIDE OF FENCE UNLESS BRACKET RESTRICTED.
7. CONCRETE FOOTINGS 20MPa MINIMUM.
8. FOOTING SIZE RECOMMENDED (SUBJECT TO SITE SOIL CONDITIONS).
9. ASSEMBLY TO COMPLY WITH AS1926.

AMDT	DESCRIPTION	BY	DATE
A	GENERAL REVISED	JH	17.09.16



DRAWN	J.H.	17-09-16	APPROVAL STATUS
REVIEWED	S.B.	17-09-16	
APPROVED	S.B.	17-09-16	
SCALE: 1:20, 1:8 @ A3			DO NOT AMEND MANUALLY

© Bluedog Fences Australia Pty Ltd.		
CHILDSURE® PLAYGROUND FENCE AND GATE SYSTEM		
40 x 40 STILE AND RAIL DOUBLE GATE ASSEMBLY		
A3	88-19o-FLT -05	A
CODE	SHEET	AMDT

Copyright © 2006, Bluedog Fences Australia Pty Ltd. ACN 100 534 209.